

0.5m 1.0m 1.5m 2.0m 2.5m 3.0m 3.5m 4.0m 4.5m 5.0m


WYNDHAM JORDAN ASSOCIATES

PAT JORDAN BA (HONS) DIP ARCH (HONS) PT 3 CERT

Heron House 8 Faversham Reach, Upper Brents

Faversham, Kent ME13 7LA

Telephone: 01795 530 697 Mobile: 07961 240 541

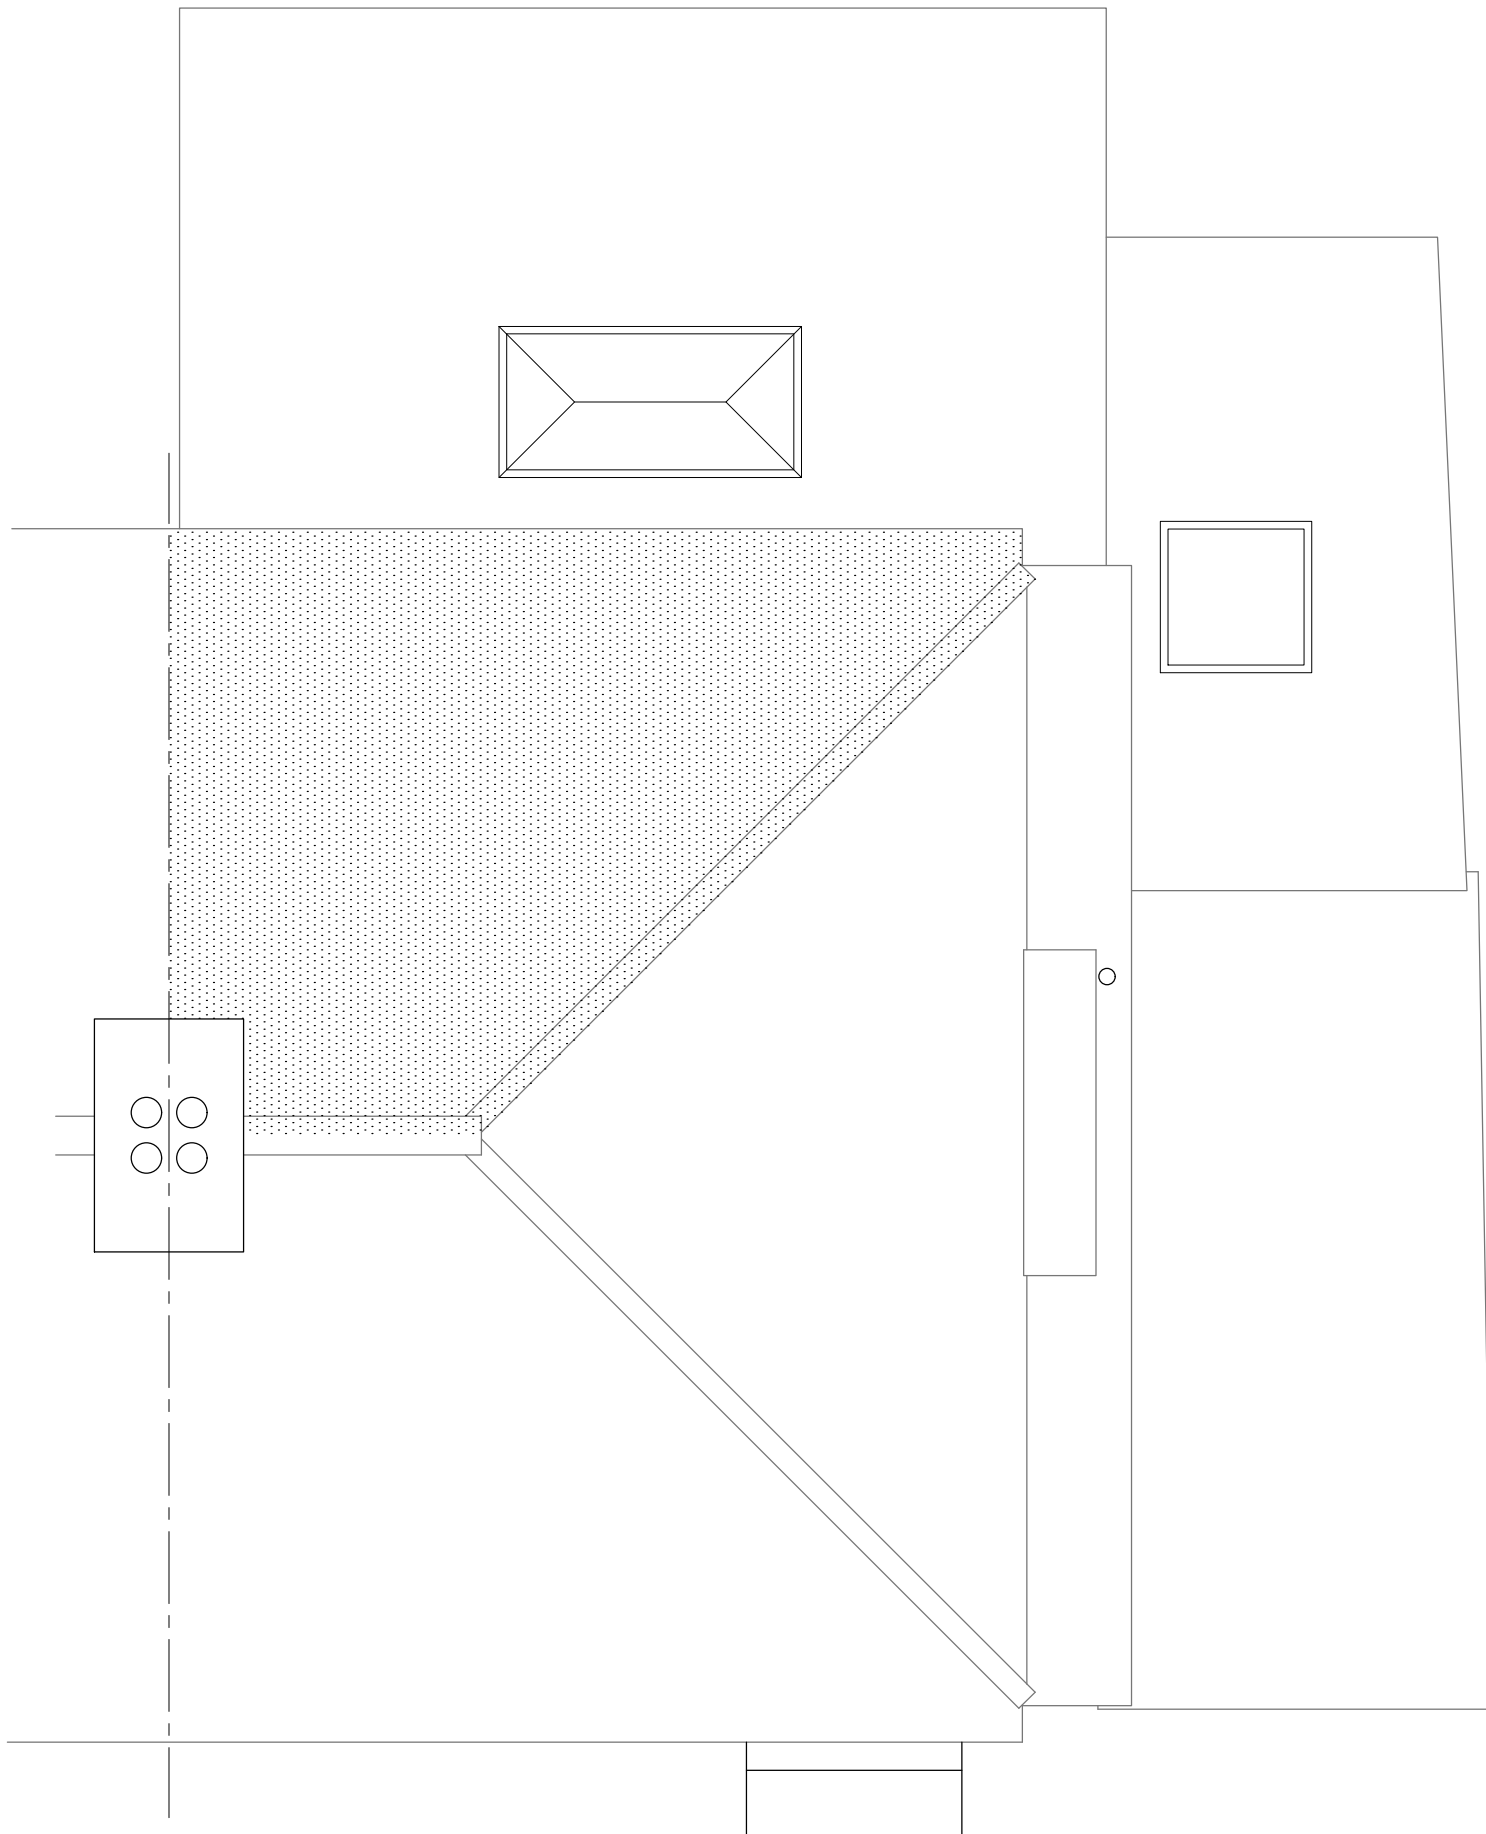

project EXTENSION AND INTERNAL  
ALTERATION  
27 BRIDGE STREET  
WYE  
TN25 5ED

client MS LYDIA PRENTICE CHALLIS

drawing title ROOF PLAN PROPOSED

scale 1:50 @ A3

date

drawing no.

amendments

drawn

APRIL 2025

BS2507.09