


SCALE 1:50

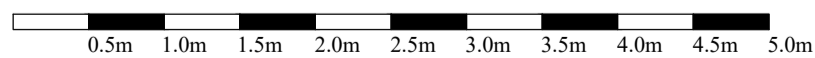

project EXTENSION AND INTERNAL ALTERATION
 27 BRIDGE STREET
 WYE
 KENT
 TN25 5ED

client MS LYDIA PRENTICE CHALLIS

scale 1:50 @ A2

date SEPTEMBER 2025

drawing no. BS2507.03

drawing title GROUND FLOOR PLAN EXISTING

amendments

WYNDHAM JORDAN ASSOCIATES
 PAT JORDAN BA (HONS) DIP ARCH (HONS) PT 3 CERT
 Heron House 8 Faversham Reach, Upper Brents
 Faversham, Kent ME13 7LA
 Telephone: 01795 530 697 Mobile: 07961 240 541