


SCALE 1:50

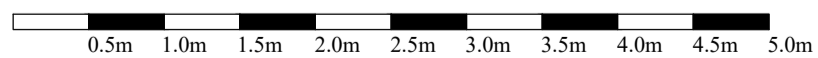

project GARAGE CONVERSION
27 BRIDGE STREET
WYE
KENT
TN25 5ED

client MS LYDIA PRENTICE CHALLIS

scale 1:50 @ A2

date APRIL 2025

drawing no. BS2507.G07

drawing title GROUND FLOOR PLAN PROPOSED

amendments

WYNDHAM JORDAN ASSOCIATES
PAT JORDAN BA (HONS) DIP ARCH (HONS) PT 3 CERT
Heron House 8 Faversham Reach, Upper Brents
Faversham, Kent ME13 7LA
Telephone: 01795 530 697 Mobile: 07961 240 541